


ATTACK SIDE ELEVATION
 2
 4.14 SCALE: 1-1/2" = 1'-0"

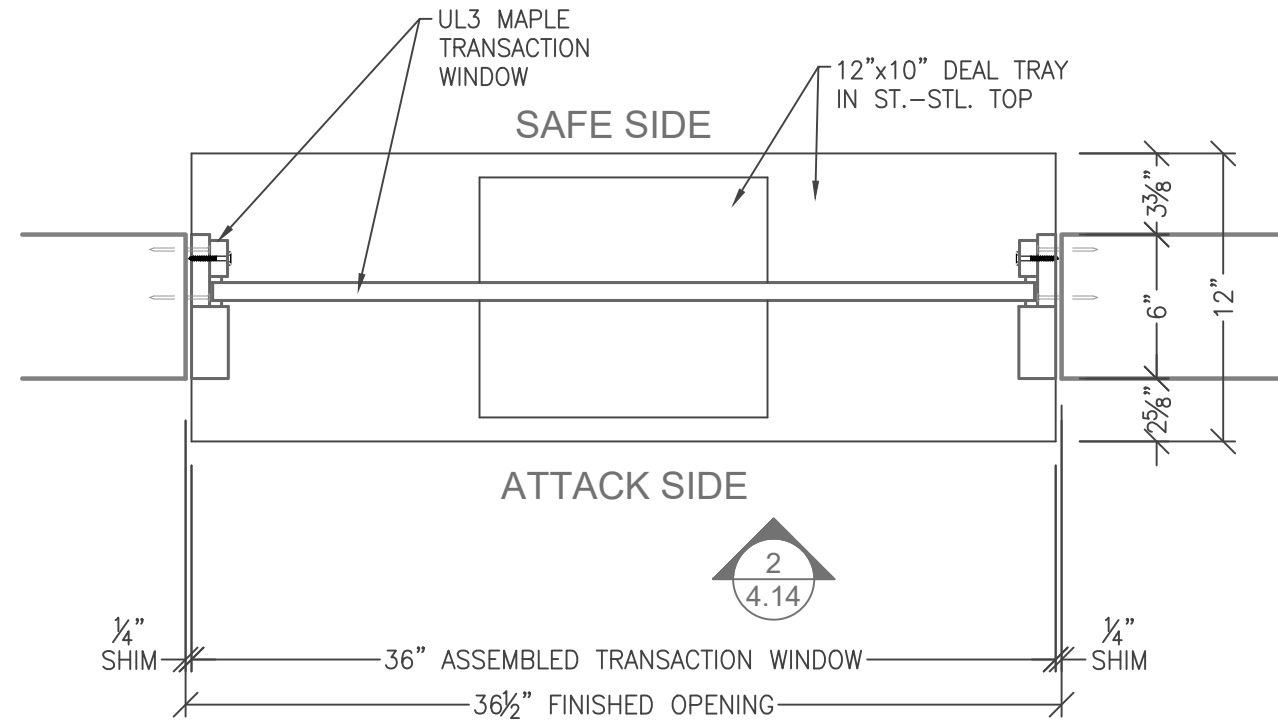

**UL3 TRANSACTION WINDOW
 NATURAL VOICE
 TW-NV-3040-MAP12-UL03**
 1
 4.14 SCALE: 1-1/2" = 1'-0"

SafeWood
Designs

| | | |
|--|-----------------|----------|
| JOB NAME | | |
| BULLET RESISTANT TRANSACTION WINDOW - UL3 W/ NATURAL VOICE SPEAK AROUND, DEAL TRAY & 12" SHELF | | |
| DRAWING TITLE | | |
| TW-NV-3040-MAP12-UL03 | | |
| DRAFTER / PROJ. MGR. | SHOP TICKET NO. | REVISION |
| JT / JEFF B | . | 1 |
| 1st SUBMITTAL DATE: | REVISION DATE: | SHEET |
| . | . | 4.14 |

* * NOTICE * *

SAFEWOOD DESIGNS, INC. OWNS CERTAIN INTELLECTUAL PROPERTY RIGHTS IN THE DESIGNS DEPICTED HEREIN AND ASSOCIATED BRAND NAMES. THE INTELLECTUAL PROPERTY RIGHTS INCLUDE, BUT ARE NOT LIMITED TO, TRADEMARK RIGHTS IN SAFESHUTTER™ AND SAFESLIDER™.

NOT RESPONSIBLE BEYOND OUR OWN WORK. OTHERS USE THIS DRAWING AT THEIR OWN RISK. PATENT PENDING. THIS DRAWING DOES NOT REPRESENT AN IMPLIED LICENSE TO USE ANY FEATURE HEREIN THAT MAY BE COVERED BY ANY PATENT NOW OR IN THE FUTURE.

COPYRIGHT NOTICE: © SAFEWOOD DESIGNS, INC. 2020. ALL RIGHTS RESERVED. MAKING COPIES OF, SELLING OR DISTRIBUTING COPIES OF, PREPARING DERIVATIVE WORKS OF, AND PUBLICALLY DISPLAYING THESE TECHNICAL DRAWINGS OR PORTIONS THEREOF WITHOUT WRITTEN PERMISSION FROM SAFEWOOD DESIGNS, INC. IS PROHIBITED.